
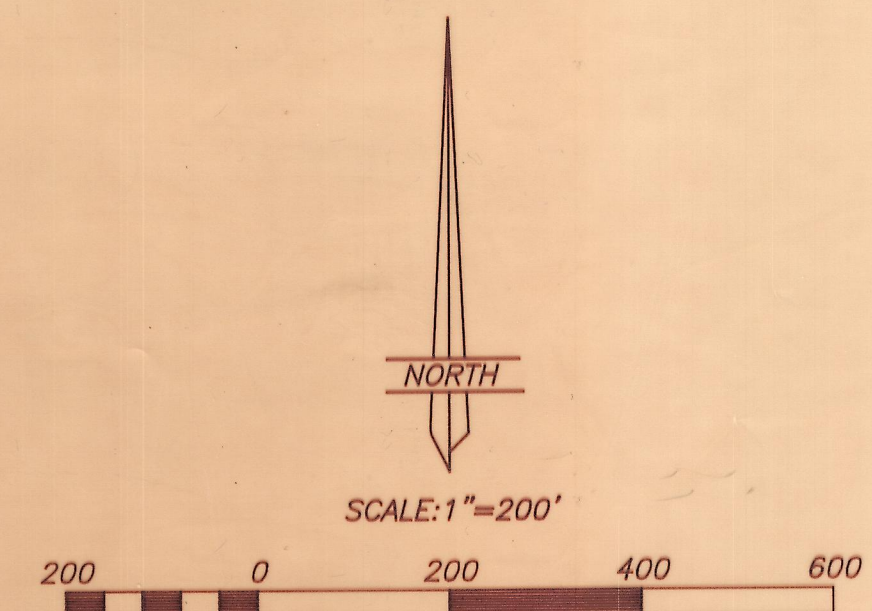


PROPERTY SURVEY FOR  
**TECHNI-COR, INC.**

SECTION 15, TOWNSHIP 3 SOUTH, RANGE 4 WEST  
UINTAH SPECIAL BASE AND MERIDIAN

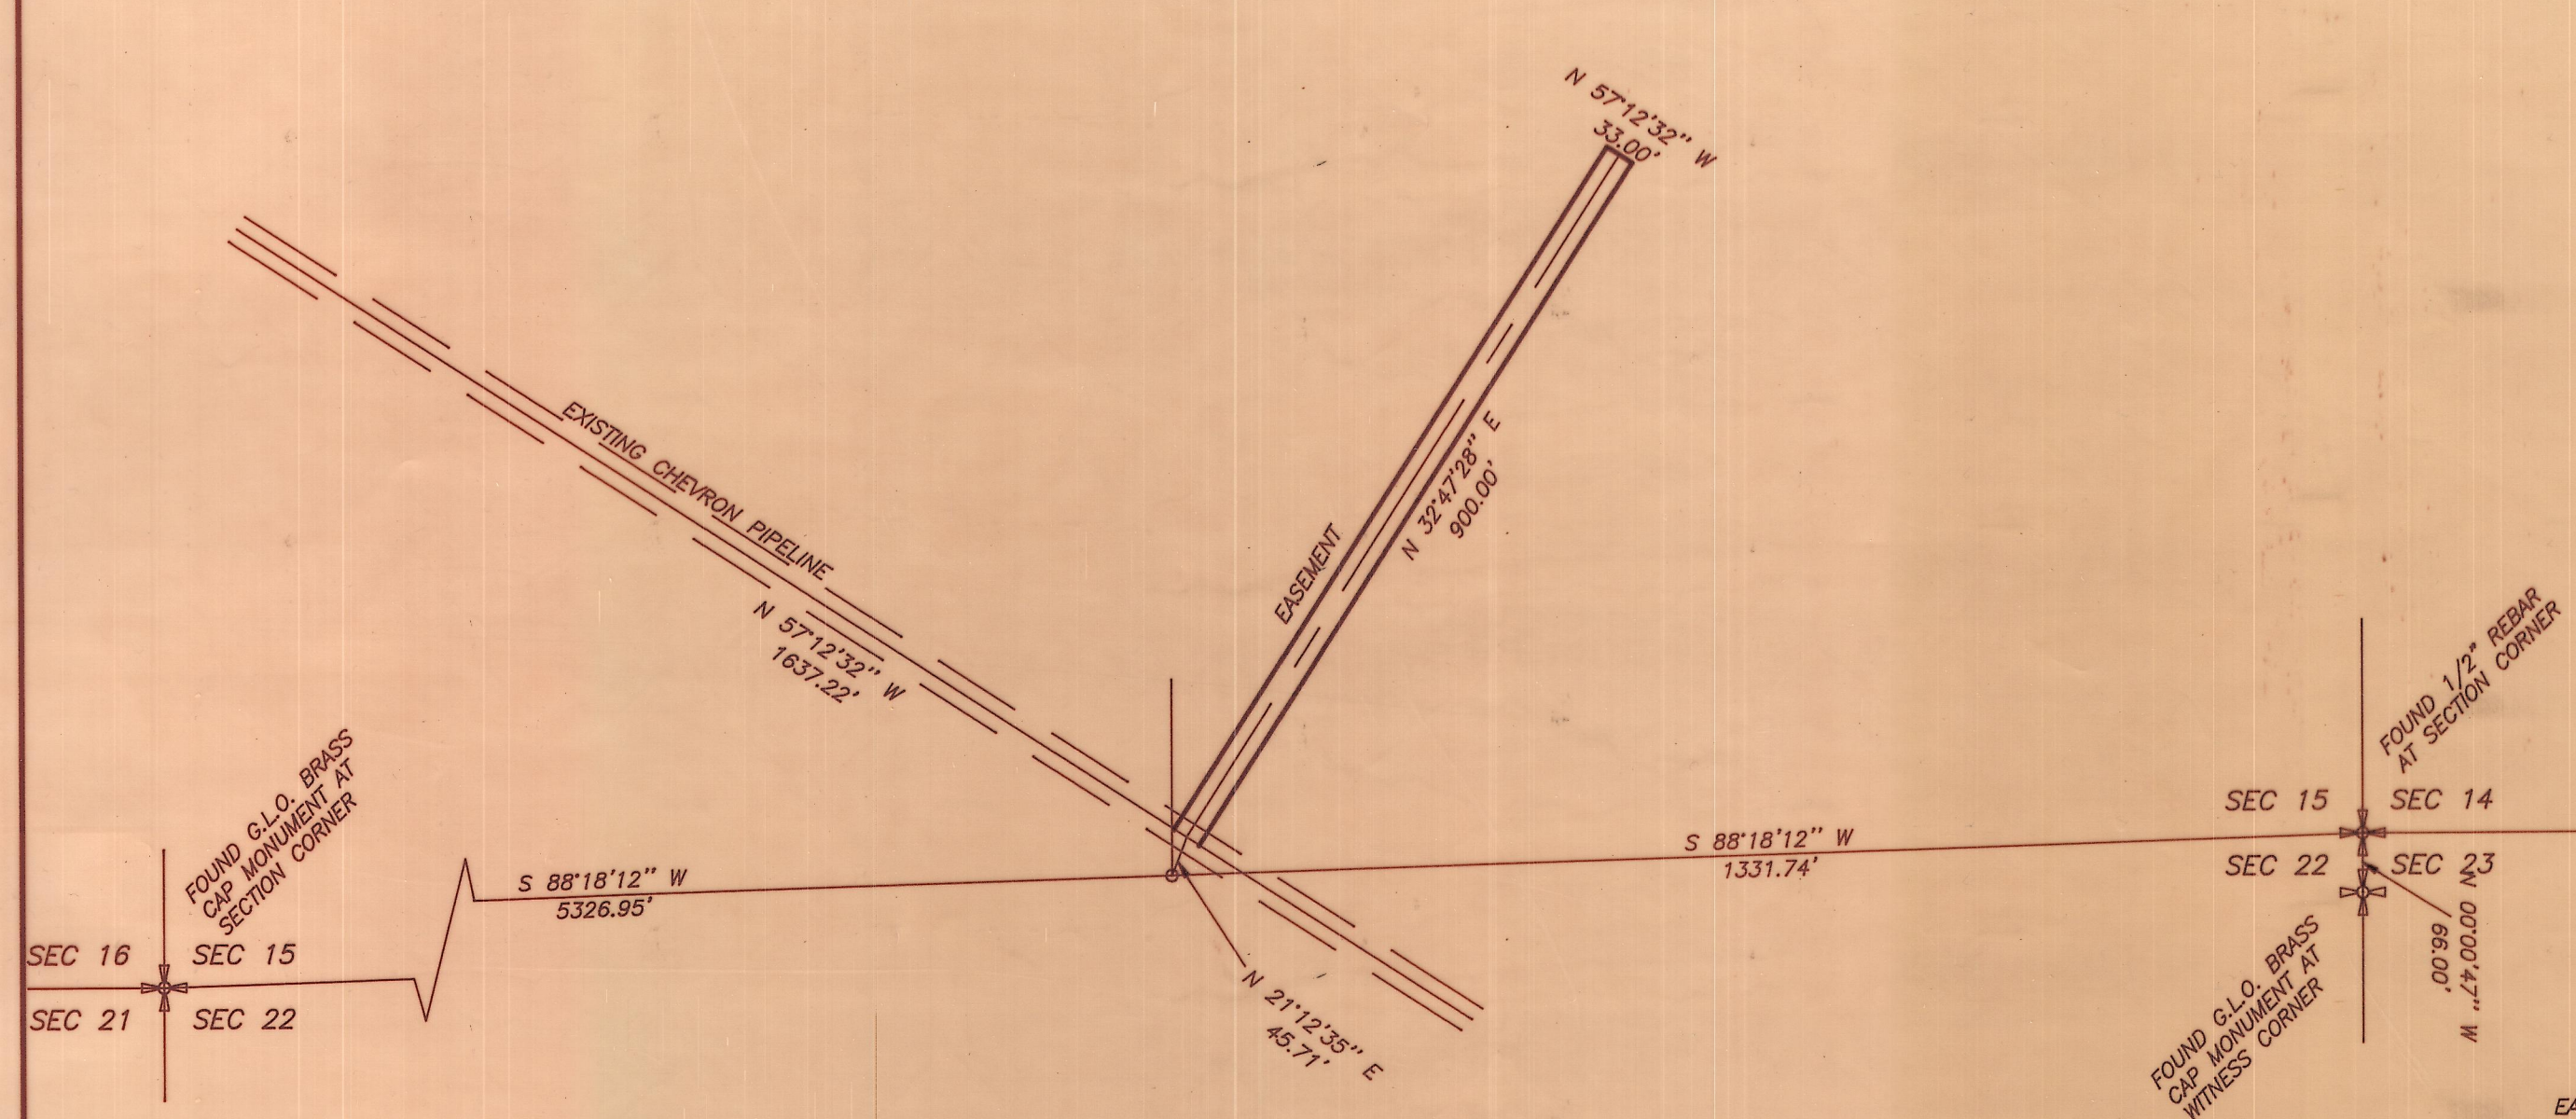

**EASEMENT DESCRIPTION**

A thirty-three feet (33') wide easement over the SE1/4 of the SE1/4 of Section 15, Township 3 South, Range 4 West of the Uintah Special Base and Meridian, the centerline of said easement being further described as follows:  
Beginning at a point in the existing Chevron Pipeline right-of-way, said point being North 21°12'35" East 45.71 feet from the Southwest Corner of said SE1/4 of said SE1/4;  
Thence North 32°47'28" East 900.00 feet, containing 0.07 acres.


**SURVEYOR'S CERTIFICATE**

This is to certify that I have surveyed the parcels of land shown on this plat, and that the monuments indicated were found or set, and that this plat represents said survey to the best of my knowledge.

*Jerry D. Allred*  
JERRY D. ALLRED  
STATE OF UTAH

Jerry D. Allred, Licensed Land Surveyor,  
Certificate 148951 (Utah)

County Surveyor's File # 827,224

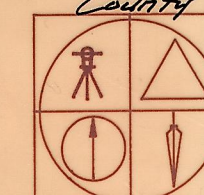

JERRY D. ALLRED AND ASSOCIATES  
SURVEYING CONSULTANTS

121 NORTH CENTER ST. -- P.O. BOX 975  
DUCHESTER, UTAH 84021  
(435) 738-5352